

THE EDYE SECOND SPACE

10/15/11

The Edye is 43' x 43' empty (1,849 sq. ft.). There is no stage. Chairs are on the floor and on risers.

The performance area with platform risers for seating is 20'w x 31' 1" with ground row chairs and 25'w x 34' 1" with no chairs on floor.

We cannot stack platforms, but we do have legs that are one step higher so we can go to three levels of seating.


There is a control booth for lights, sound and AV.

The projection screen is 8' 6" tall x 11' wide and can be operated from the booth. With the bottom of the screen at about 7' above the floor, there should not be sightline issues. The projector is a Sanyo PLC XP50/L.

For audio, we have an Allen & Heath board running crown amps over Renkis Hines speakers. It is set up to be very flexible, but there is no set up for surround sound, stereo only.

The podium's width is 1' 9-1/2" and its length is 3' 7". Banners can be affixed using painter' tape. The podium must be requested when an event is booked or it may not be available.

A 9' Baldwin piano is available for the room. The sound is good. Tuning is an additional \$100.

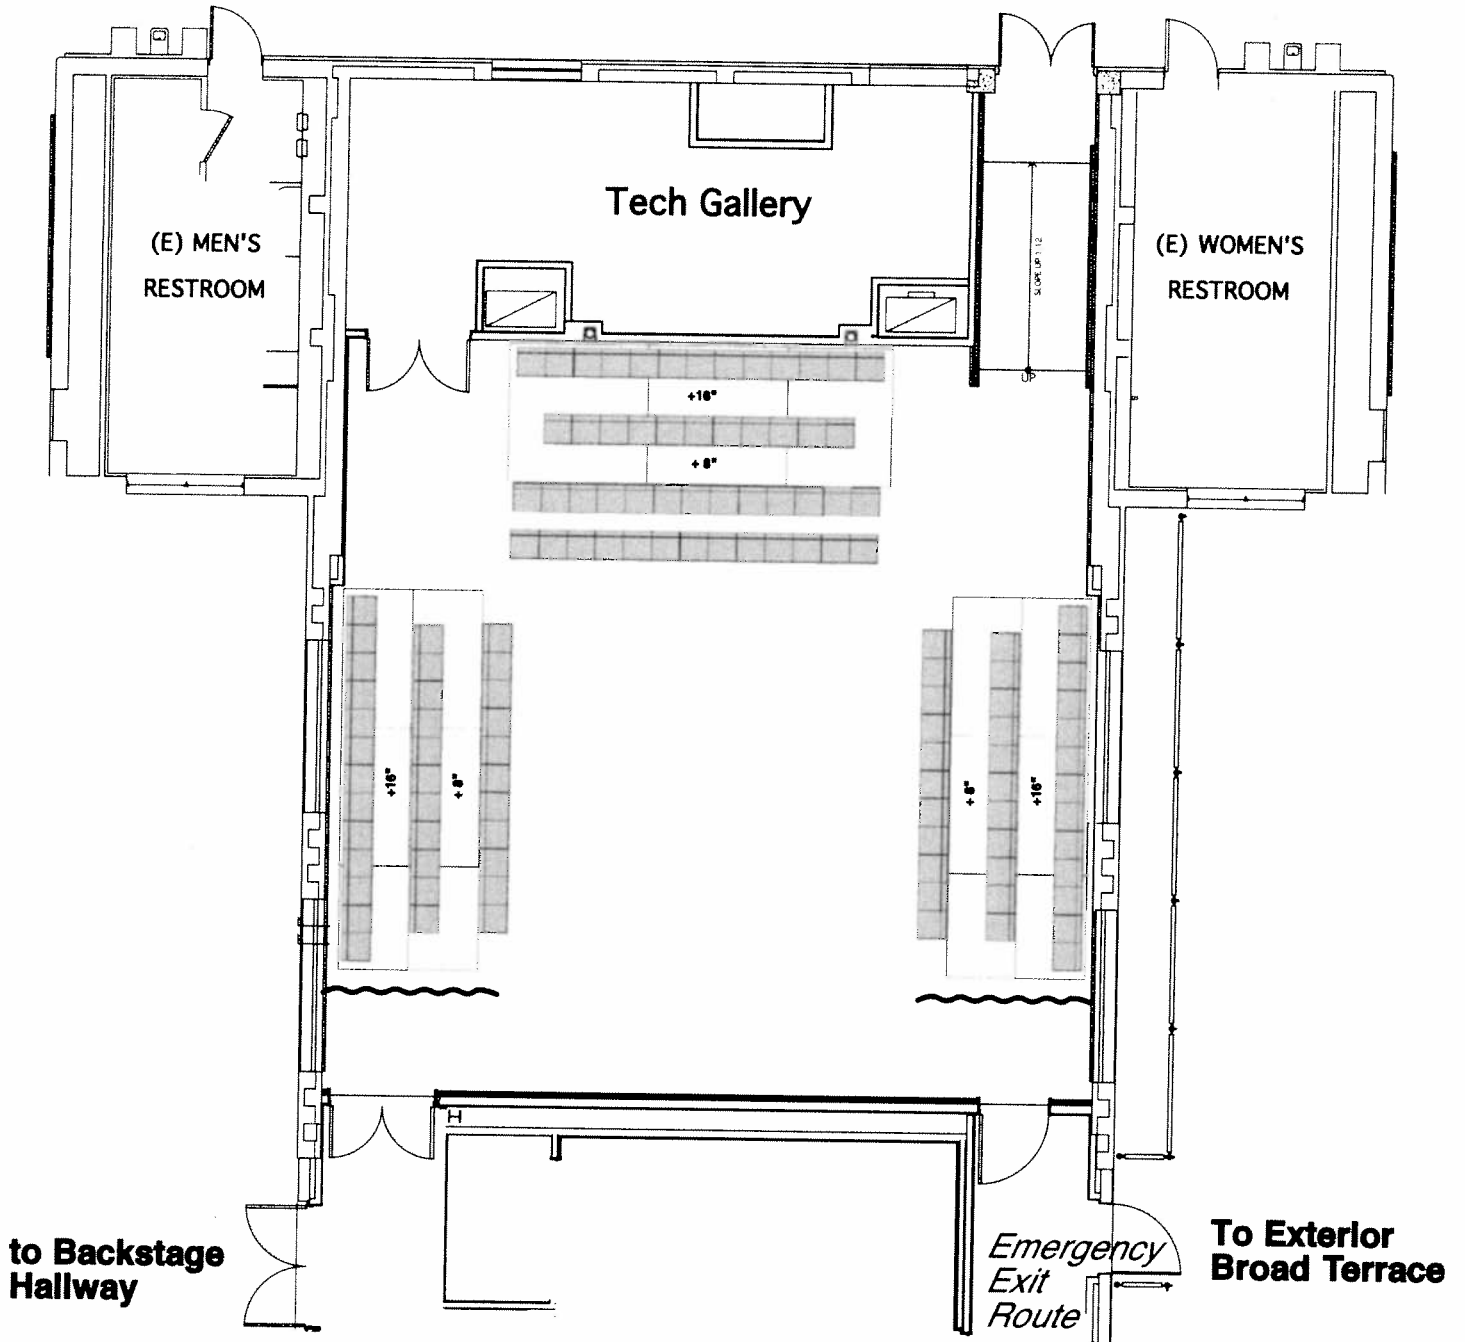


General Notes

1. The Maximum Occupancy for this space is 130, including patrons, artists and staff.




Eyde Second Space: Full Building View
 3/32"=1'

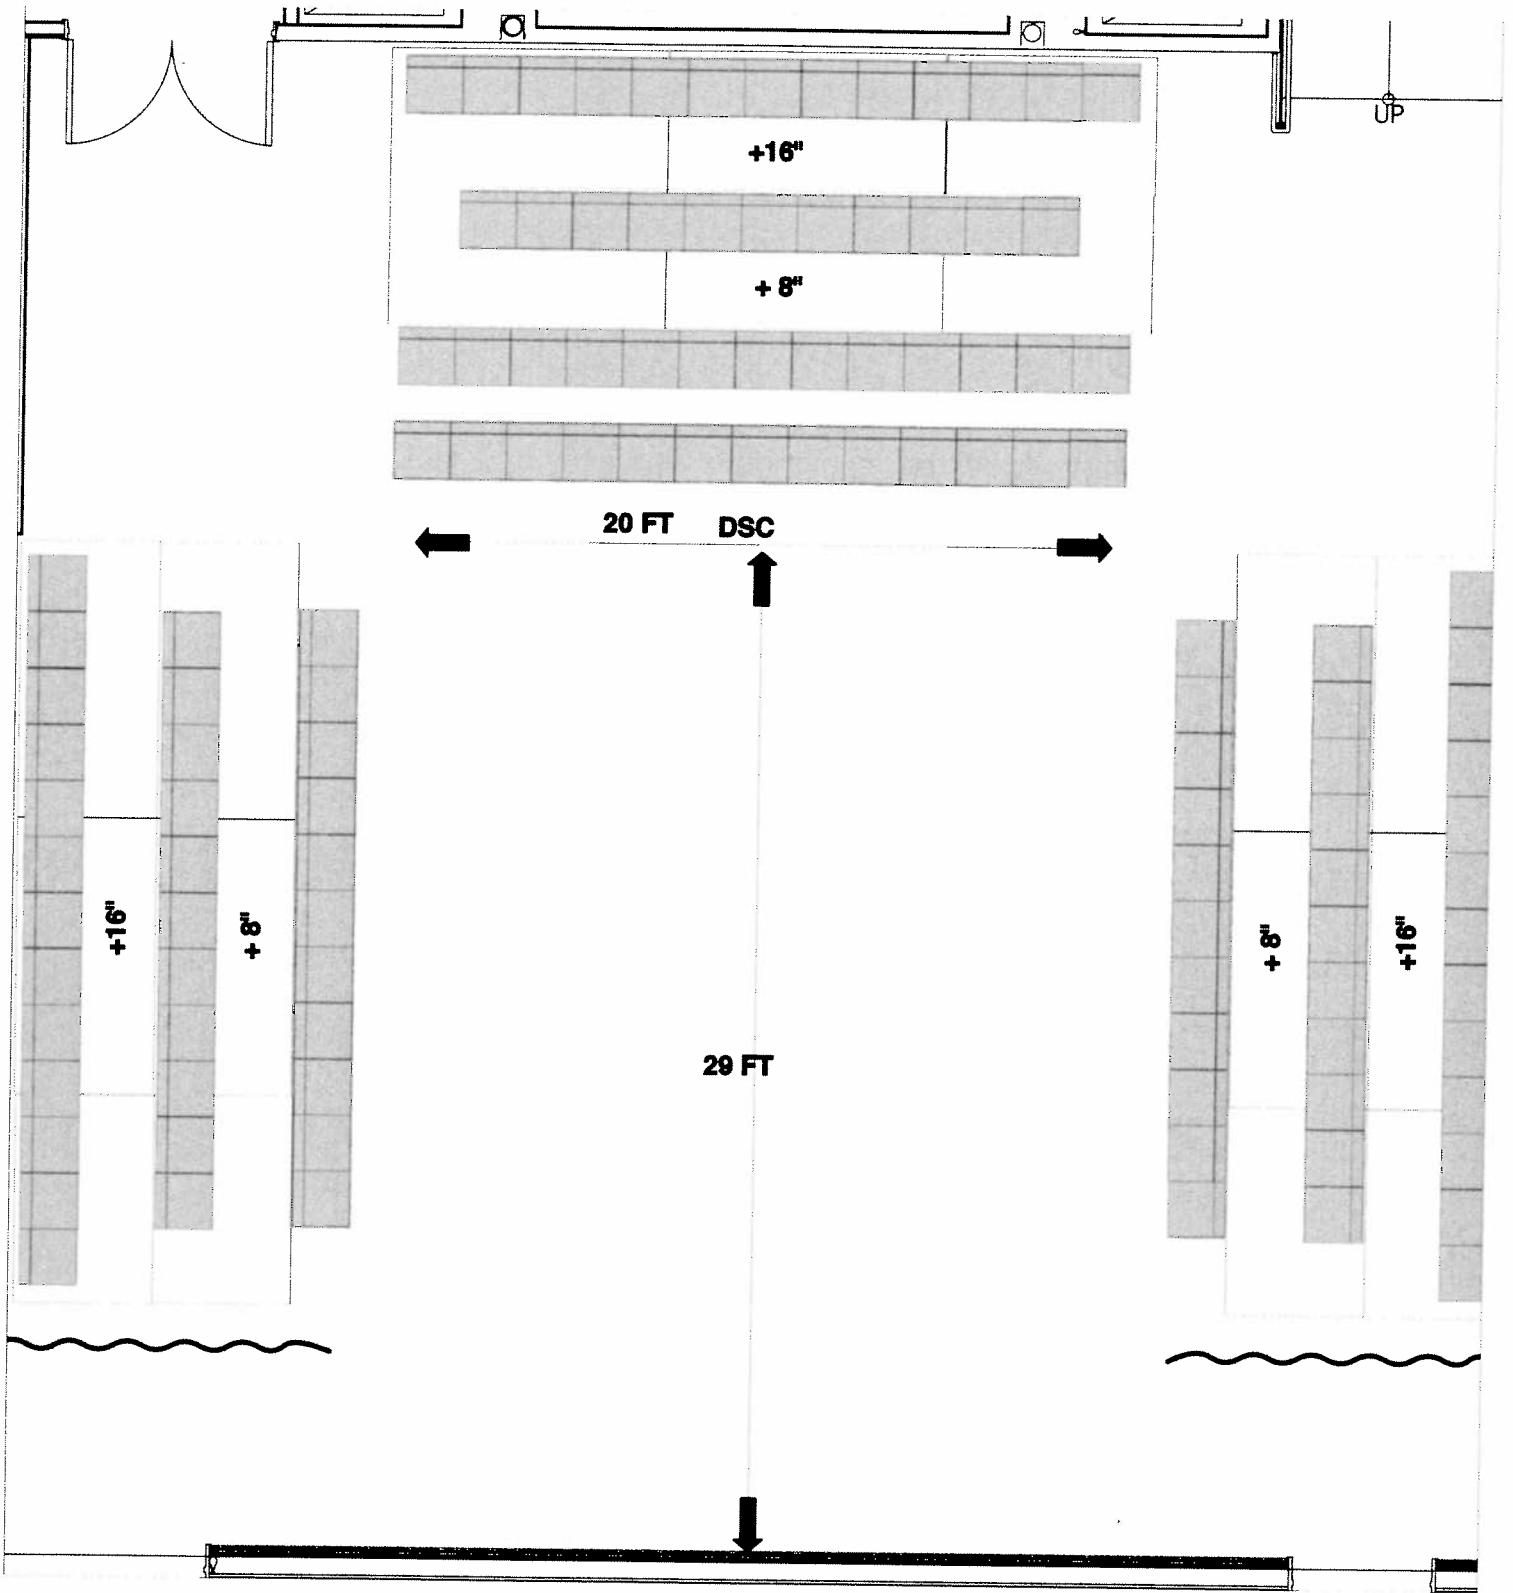

2


Eyde Second Space: Stage Plot
Scale: 3/16"=1'

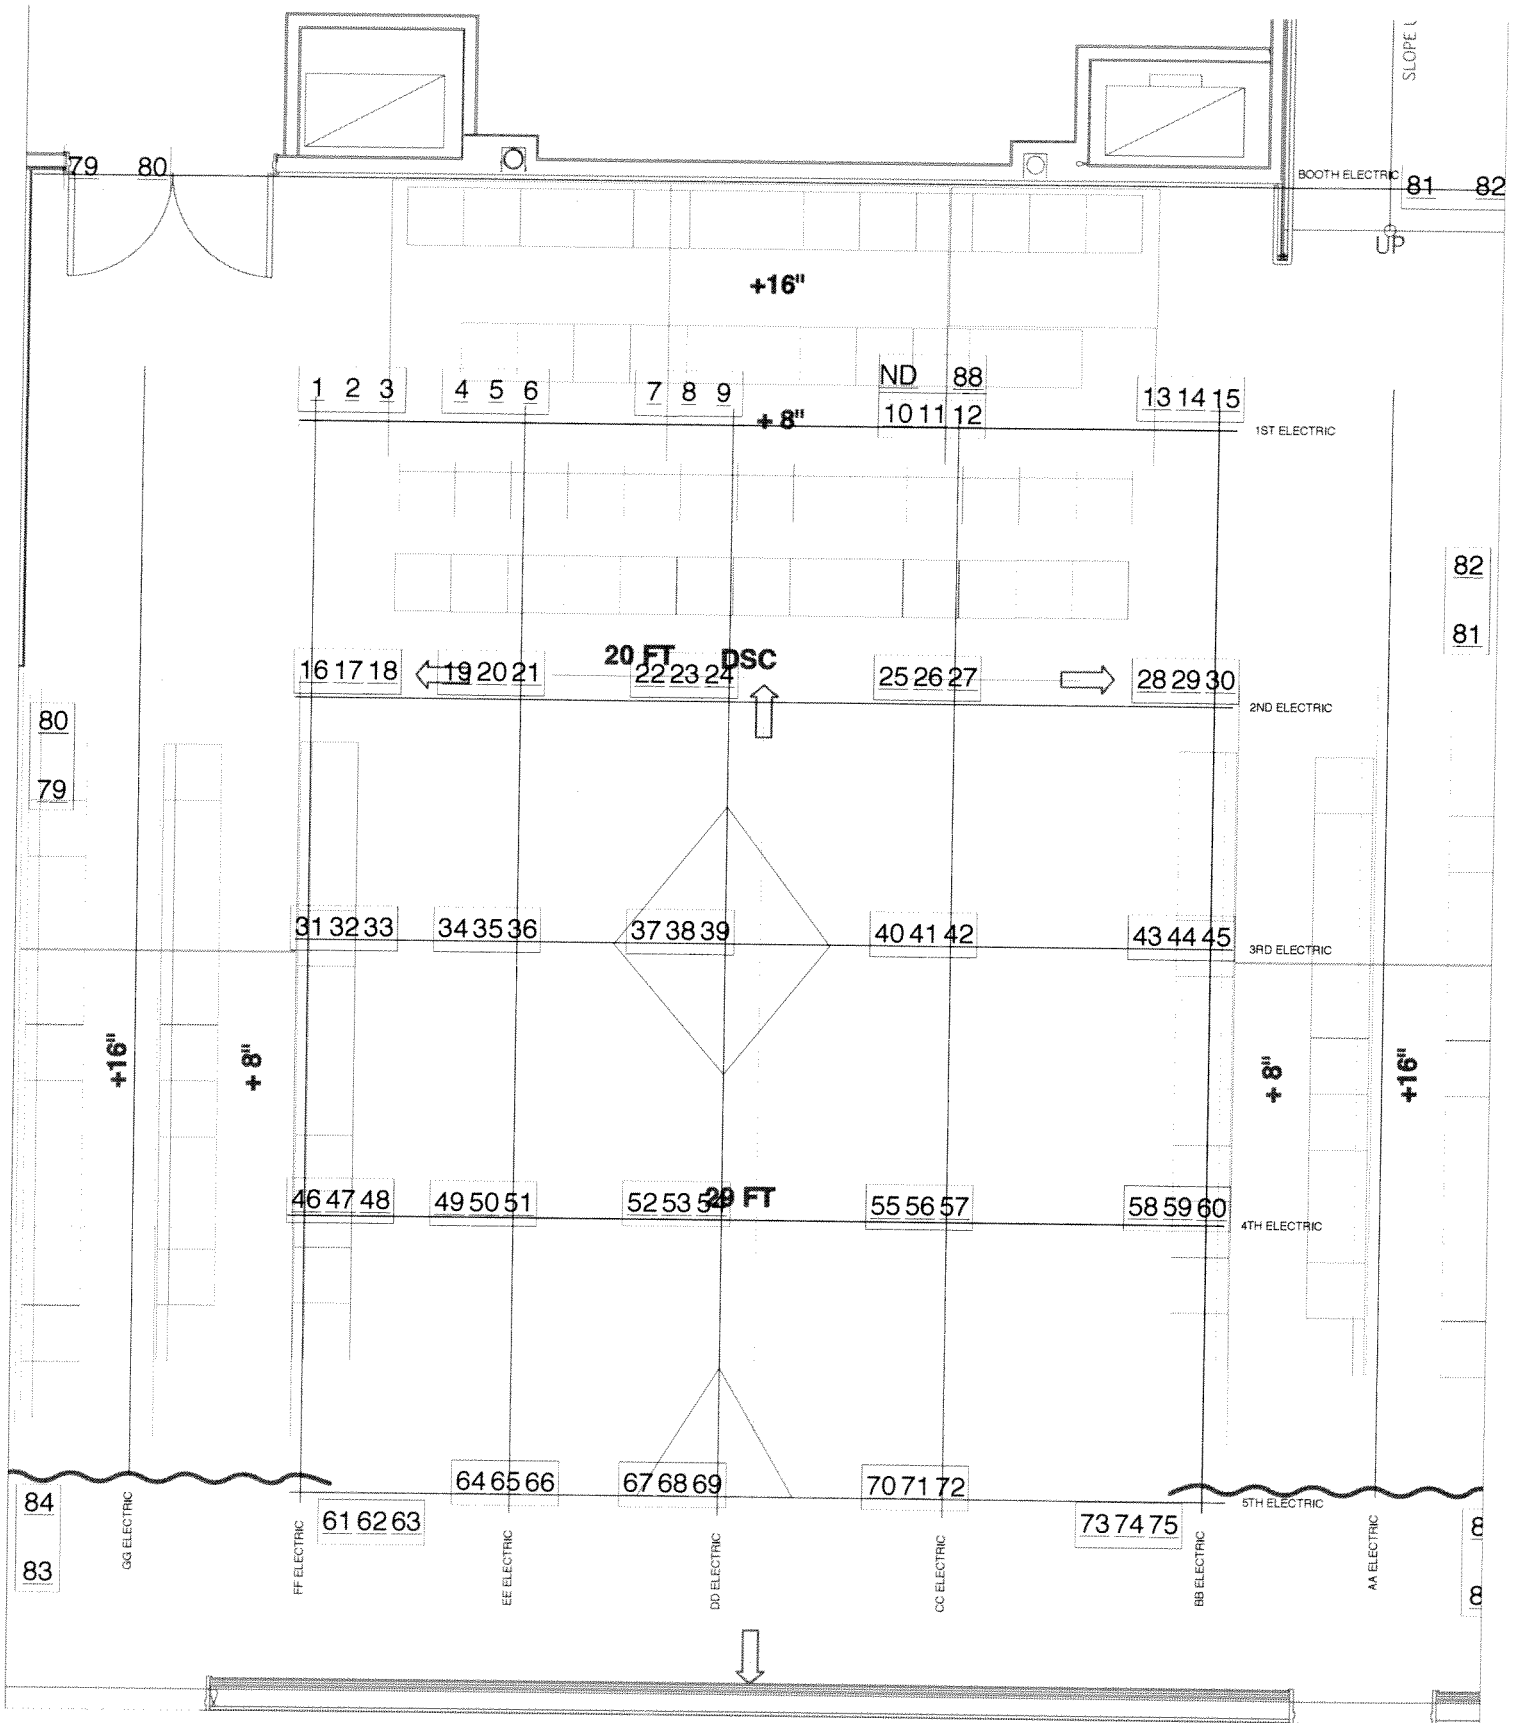

General Notes
 1. 1 2.4kW Dimmer per circuit

3

Eyde Second Space: Light Positions and Circuits
 Scale: 3/16"=1'

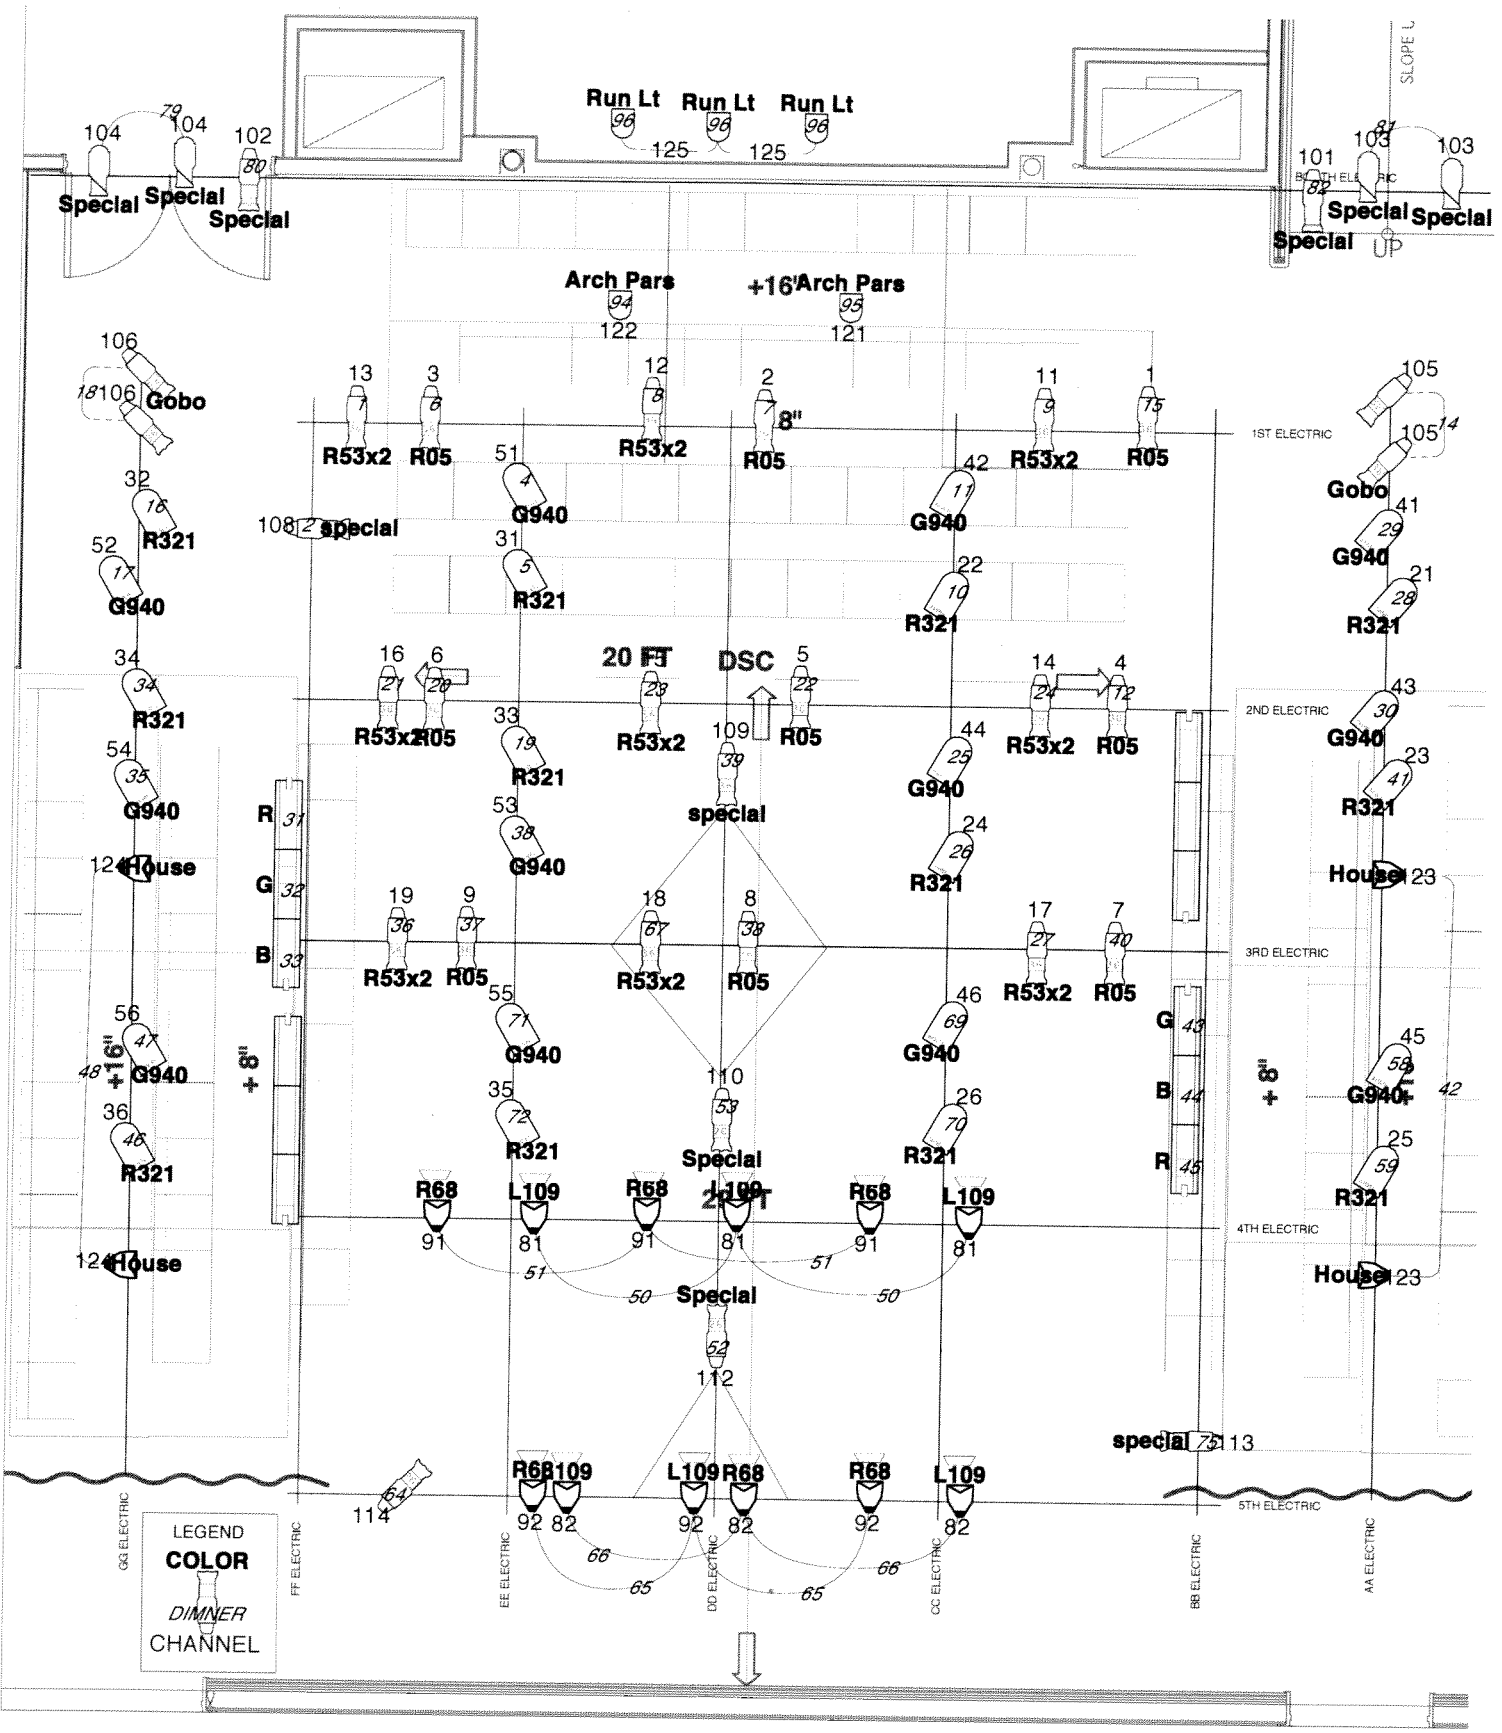

Date: **10/5/11**
 File name: **Eyde Stage Plot (working).vwx**

Channel	Position	Unit#	Instrument Type	Wattage	Accessory	Purpose	Color	Gobo	Dimmer
(1)	1st Electric	1	S-4 36	750w		Front Warm	R05+R132		15
(2)	1st Electric	3	S-4 36	750w		Front Warm	R05+R132		7
(3)	1st Electric	5	S-4 36	750w		Front Warm	R05+R132		6
(4)	2nd Electric	1	S-4 36	750w		Front Warm	R05+R132		12
(5)	2nd Electric		S-4 36	750w		Front Warm	R05+R132		22
(6)	2nd Electric		S-4 36	750w		Front Warm	R05+R132		20
(7)	3rd Electric		S-4 36	750w		Front Warm	R05+R132		40
(8)	3rd Electric		S-4 36	750w		Front Warm	R05+R132		68
(9)	3rd Electric		S-4 36	750w		Front Warm	R05+R132		37
(11)	1st Electric	2	S-4 36	750w		Cool Front	R53+R132 (d)		9
(12)	1st Electric	4	S-4 36	750w		Cool Front	R53+R132 (d)		8
(13)	1st Electric	6	S-4 36	750w		Cool Front	R53+R132 (d)		1
(14)	2nd Electric	2	S-4 36	750w		Cool Front	R53+R132 (d)		24
(15)	2nd Electric		S-4 36	750w		Cool Front	R53+R132 (d)		23
(16)	2nd Electric		S-4 36	750w		Cool Front	R53+R132 (d)		21
(17)	3rd Electric		S-4 36	750w		Cool Front	R53+R132 (d)		27
(18)	3rd Electric		S-4 36	750w		Cool Front	R53+R132 (d)		67
(19)	3rd Electric		S-4 36	750w		Cool Front	R53+R132 (d)		36
(21)	AA Electric		Par 64 WFL	1kw		3/4 Warm Front	R321		28
(22)	CC Electric		Par 64 WFL	1kw		3/4 Warm Front	R321		10
(23)	AA Electric		Par 64 WFL	1kw		3/4 Warm Front	R321		41
(24)	CC Electric		Par 64 WFL	1kw		3/4 Warm Front	R321		26
(25)	AA Electric		Par 64 WFL	1kw		3/4 Warm Front	R321		42
(26)	CC Electric		Par 64 WFL	1kw		3/4 Warm Front	R321		70
(31)	EE Electric		Par 64 WFL	1kw		3/4 Warm Front	R321		4
(32)	GG Electric		Par 64 WFL	1kw		3/4 Warm Front	R321		16
(33)	EE Electric		Par 64 WFL	1kw		3/4 Warm Front	R321		19
(34)	GG Electric		Par 64 WFL	1kw		3/4 Warm Front	R321		34
(35)	EE Electric		Par 64 WFL	1kw		3/4 Warm Front	R321		72
(36)	GG Electric		Par 64 WFL	1kw		3/4 Warm Front	R321		47
(41)	AA Electric		Par 64 WFL	1kw		3/4 Cool Front	G940		29
(42)	CC Electric		Par 64 WFL	1kw		3/4 Cool Front	G940		11

Channel	Position	Unit#	Instrument Type	Wattage	Accessory	Purpose	Color	Gobo	Dimmer
(35)	EE Electric		Par 64 WFL	1kw		3/4 Warm Front	R321		72
(36)	GG Electric		Par 64 WFL	1kw		3/4 Warm Front	R321		47
(41)	AA Electric		Par 64 WFL	1kw		3/4 Cool Front	G940		29
(42)	CC Electric		Par 64 WFL	1kw		3/4 Cool Front	G940		11
(43)	AA Electric		Par 64 WFL	1kw		3/4 Cool Front	G940		30
(44)	CC Electric		Par 64 WFL	1kw		3/4 Cool Front	G940		25
(45)	AA Electric		Par 64 WFL	1kw		3/4 Cool Front	G940		58
(46)	CC Electric		Par 64 WFL	1kw		3/4 Cool Front	G940		69
(51)	EE Electric		Par 64 WFL	1kw		3/4 Cool Front	G940		5
(52)	GG Electric		Par 64 WFL	1kw		3/4 Cool Front	G940		17
(53)	EE Electric		Par 64 WFL	1kw		3/4 Cool Front	G940		38
(54)	GG Electric		Par 64 WFL	1kw		3/4 Cool Front	G940		35
(55)	EE Electric		Par 64 WFL	1kw		3/4 Cool Front	G940		71
(56)	GG Electric		Par 64 WFL	1kw		3/4 Cool Front	G940		46
(61)	BB Electric		MR-16	75w		Color Strips	R120		
(62)	BB Electric		MR-16	75w		Color Strips	R122		
(63)	BB Electric		MR-16	75w		Color Strips	R121		
(64)	BB Electric		MR-16	75w		Color Strips	R120		
(65)	FF Electric		MR-16	75w		Color Strips	R122		
(66)	FF Electric		MR-16	75w		Color Strips	R121		
(71)	FF Electric		MR-16	75w		Color Strips	R120		
(72)	BB Electric		MR-16	75w		Color Strips	R122		
(73)	BB Electric		MR-16	75w		Color Strips	R121		
(74)	FF Electric		MR-16	75w		Color Strips	R120		
(75)	FF Electric		MR-16	75w		Color Strips	R122		
(76)	FF Electric		MR-16	75w		Color Strips	R121		
(81)	4th Electric		S-4 Par WFL	750w		BackLight Warm	L109		
(81)	4th Electric		S-4 Par WFL	750w		BackLight Warm	L109		
(81)	4th Electric		S-4 Par WFL	750w		BackLight Warm	L109		
(82)	5th Electric		S-4 Par WFL	750w		BackLight Warm	L109		
(82)	5th Electric		S-4 Par WFL	750w		BackLight Warm	L109		
(82)	5th Electric		S-4 Par WFL	750w		BackLight Warm	L109		

(81)	4th Electric		S-4 Par WFL	750w	BackLight Warm	L109		
(81)	4th Electric		S-4 Par WFL	750w	BackLight Warm	L109		
(82)	5th Electric		S-4 Par WFL	750w	BackLight Warm	L109		
(82)	5th Electric		S-4 Par WFL	750w	BackLight Warm	L109		
(82)	5th Electric		S-4 Par WFL	750w	BackLight Warm	L109		
(91)	4th Electric		S-4 Par WFL	750w	Backlight Cool	R68		
(91)	4th Electric		S-4 Par WFL	750w	Backlight Cool	R68		
(91)	4th Electric		S-4 Par WFL	750w	Backlight Cool	R68		
(92)	5th Electric		S-4 Par WFL	750w	Backlight Cool	R68		
(92)	5th Electric		S-4 Par WFL	750w	Backlight Cool	R68		
(92)	5th Electric		S-4 Par WFL	750w	Backlight Cool	R68		
(101)	booth Electric	3	S-4 Zoom 15	750w	Refocusable Special	re-color		82
(102)	booth Electric	4	S-4 Zoom 15	750w	Refocusable Special	re-color		80
(103)	booth Electric	5	Alt 6x9		Refocusable Special	re-color		81
(103)	booth Electric	6	Alt 6x9		Refocusable Special	re-color		81
(104)	booth Electric	1	Alt 6x9		Refocusable Special	re-color		79
(104)	booth Electric	2	Alt 6x9		Refocusable Special	re-color		79
(105)	AA Electric		S-4 36	750w	Pattern Wash	NC	Branches	
(105)	AA Electric		S-4 36	750w	Pattern Wash	NC	Branches	
(106)	GG Electric		S-4 36	750w	Pattern Wash	NC	Branches	
(106)	GG Electric		S-4 36	750w	Pattern Wash	NC	Branches	
(108)	FF Electric		S-4	750w	Special	re-color		2
(109)	DD Electric		S-4	750w	Special	re-color		39
(110)	DD Electric		S-4	750w	Special	re-color		53
(112)	DD Electric		S-4	750w	Special	re-color		52
(113)	BB Electric		S-4	750w	Special	re-color		75
(114)	5th Electric		S-4	750w	Special	re-color		64
(121)	various		Architctual	75w	House Light	NC		95
(122)	various		Architctual	75w	House Light	NC		94
(123)	AA Electric		S-4 Par MFL	575w	House Light	NC		
(123)	AA Electric		S-4 Par MFL	575w	House Light	NC		
(124)	GG Electric		S-4 Par MFL	575w	House Light	NC		